



FLOOR PLAN /

CIRCA

24-27 SEPTEMBER 2009 | TRUMAN BREWERY LONDON UK

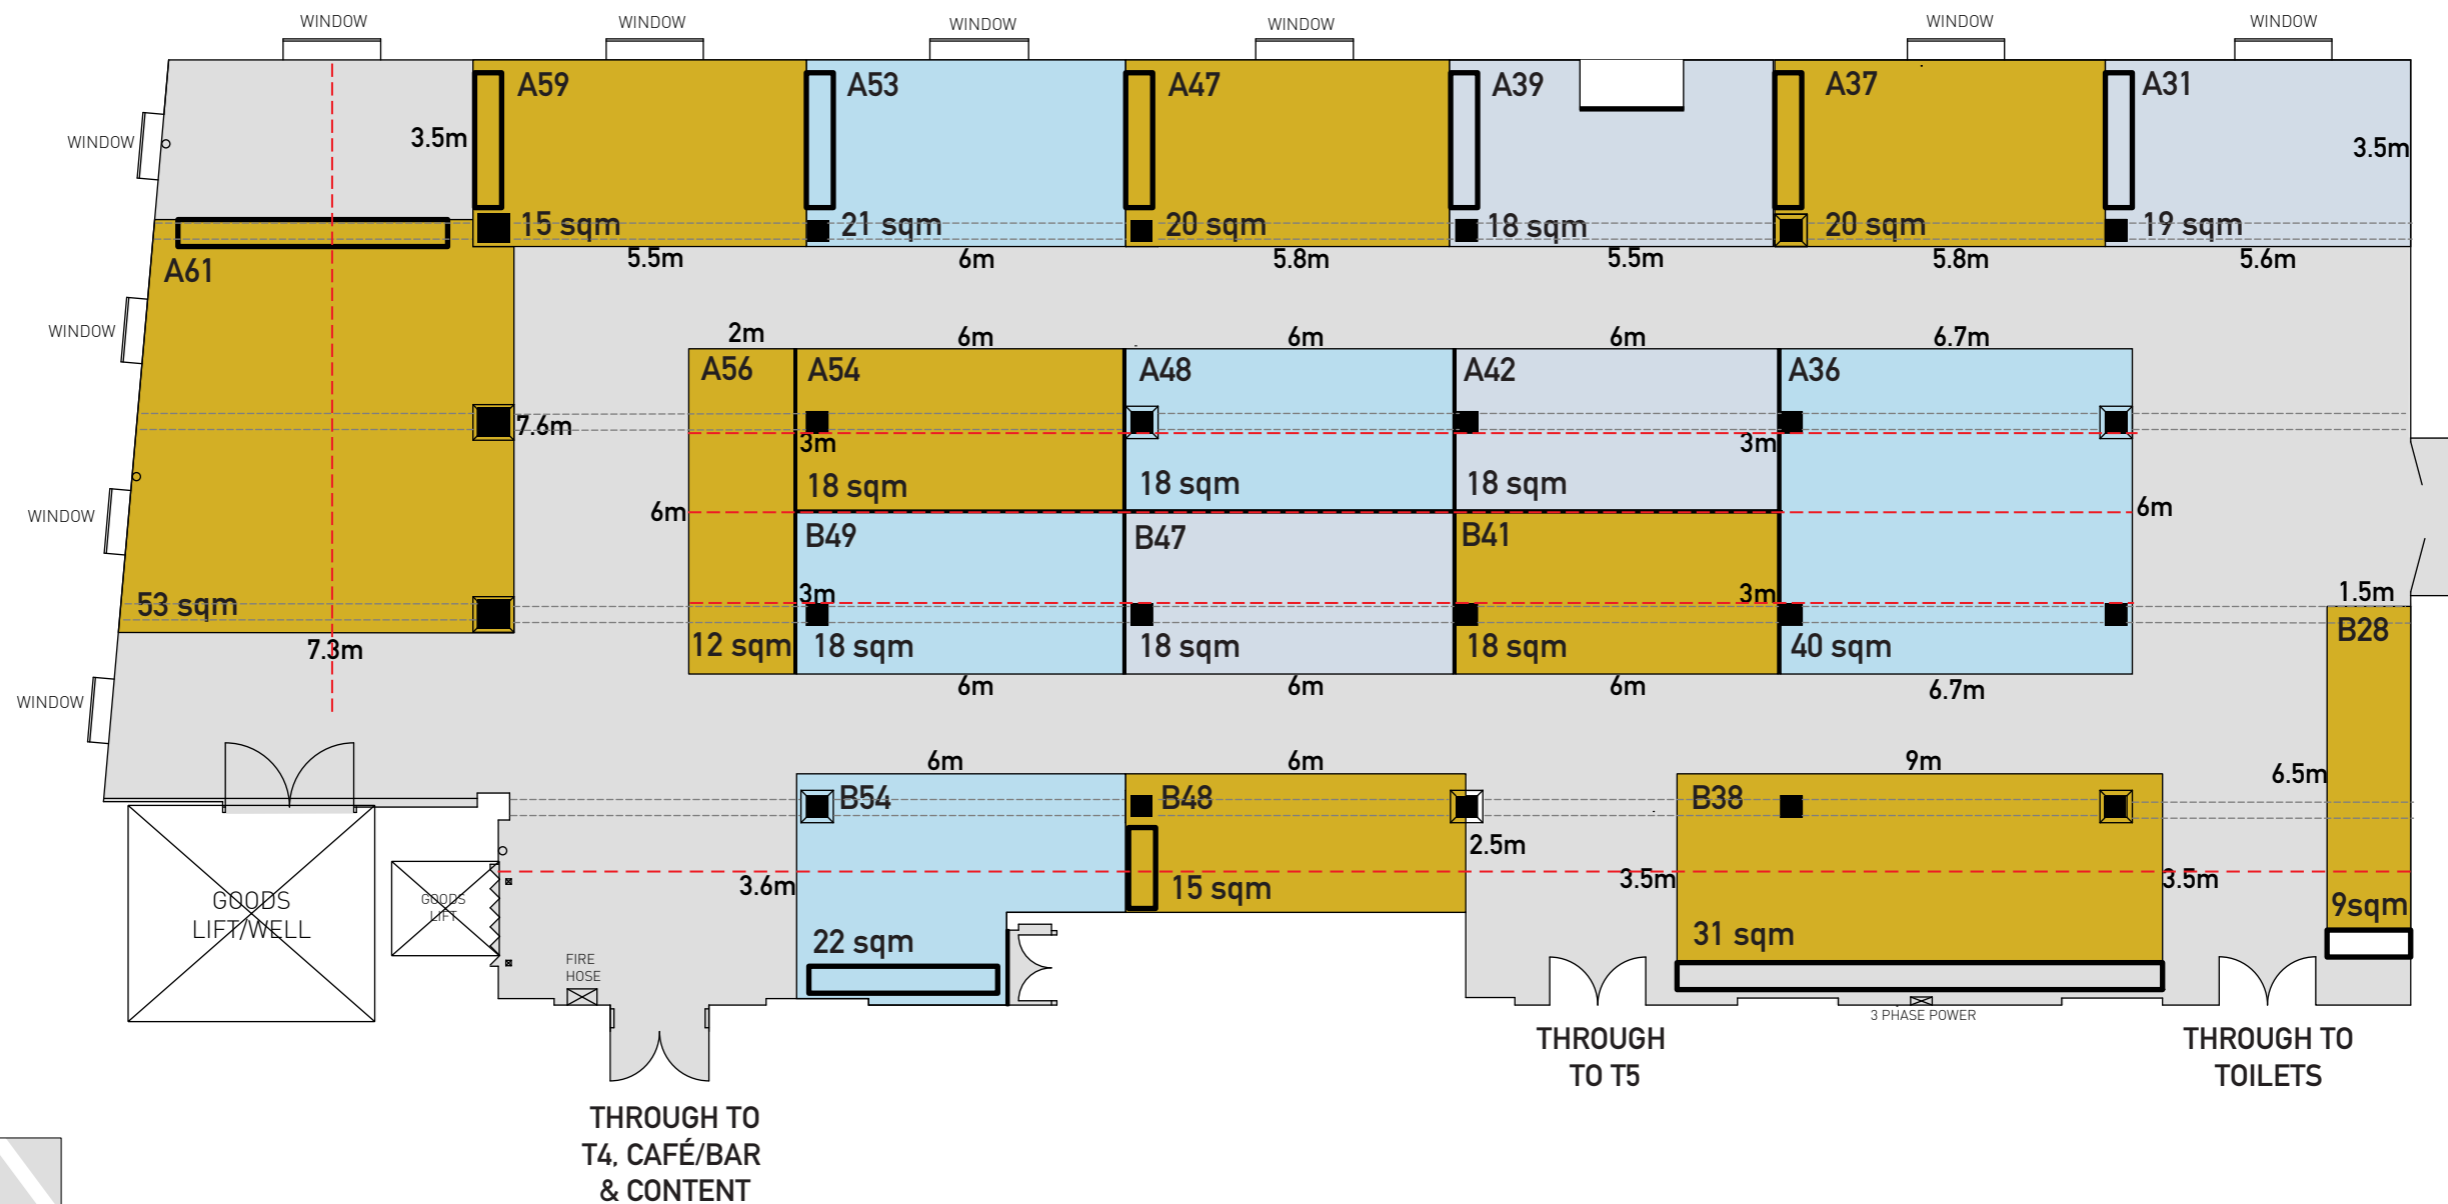

LOCATION THUMBNAIL /

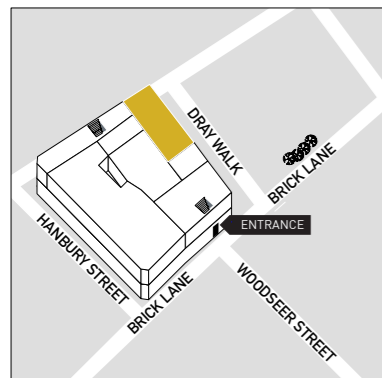

1ST FLOOR

KEY /

- Column
- Shell Scheme wall
- Beam
- Shell Scheme stand
- Aisle
- Where Spotlights can be fitted to ceiling

TENT LONDON LTD.

380 OLD STREET, LONDON EC1V 9LT | UNITED KINGDOM | T +44 (0)20 7739 5561 | F +44 (0)20 7739 1808 | INFO@TENTLONDON.CO.UK | WWW.TENTLONDON.CO.UK

TENT LONDON